

EMBASSY OF THE UNITED STATES
I.N.L. SECTION
BOGOTA , COLOMBIA

WARNING:
This document is the property of the U.S. Government. Further reproduction and/ or distribution is prohibited without the written permission of the I.N.L. Section Colombia.
Information on this document is not to be altered except with the written approval of this office.

SUPERVISED BY:
I.N.L.
INTERNATIONAL NARCOTICS AND LAW
ENFORCEMENT SECTION
EMBASSY OF THE UNITED STATES,
BOGOTA, COLOMBIA

COR: Iván Morales

PROJECT DESIGN / MANAGEMENT

FACILITIES FOR COUNTER NARCOTICS
POLICE

FLORIDA BLANCA - BUCARAMANGA

Contract/PO No.: Contract/PO date:

Legends/Remarks

General location

ALL UNITS IN METRIC SYSTEM

Revisions			
Rev.No.	Description		Date
1			
2			
3			
4			
5			
6			
7			
8			
9			
10			


Phase:
☒35% ☐60% ☐90% ☐100% ☐AS BUILT


Drawing title:

WATER AND SEWAGE GENERAL LAYOUT
ADMIN & DORMITORY UNITS

Drawing file: Scale: NO SCALE

HS1	Drawing date:
	Designed by: Iván Camilo Cruz
	Profession: Architect
	Professional ID:
Signature:	

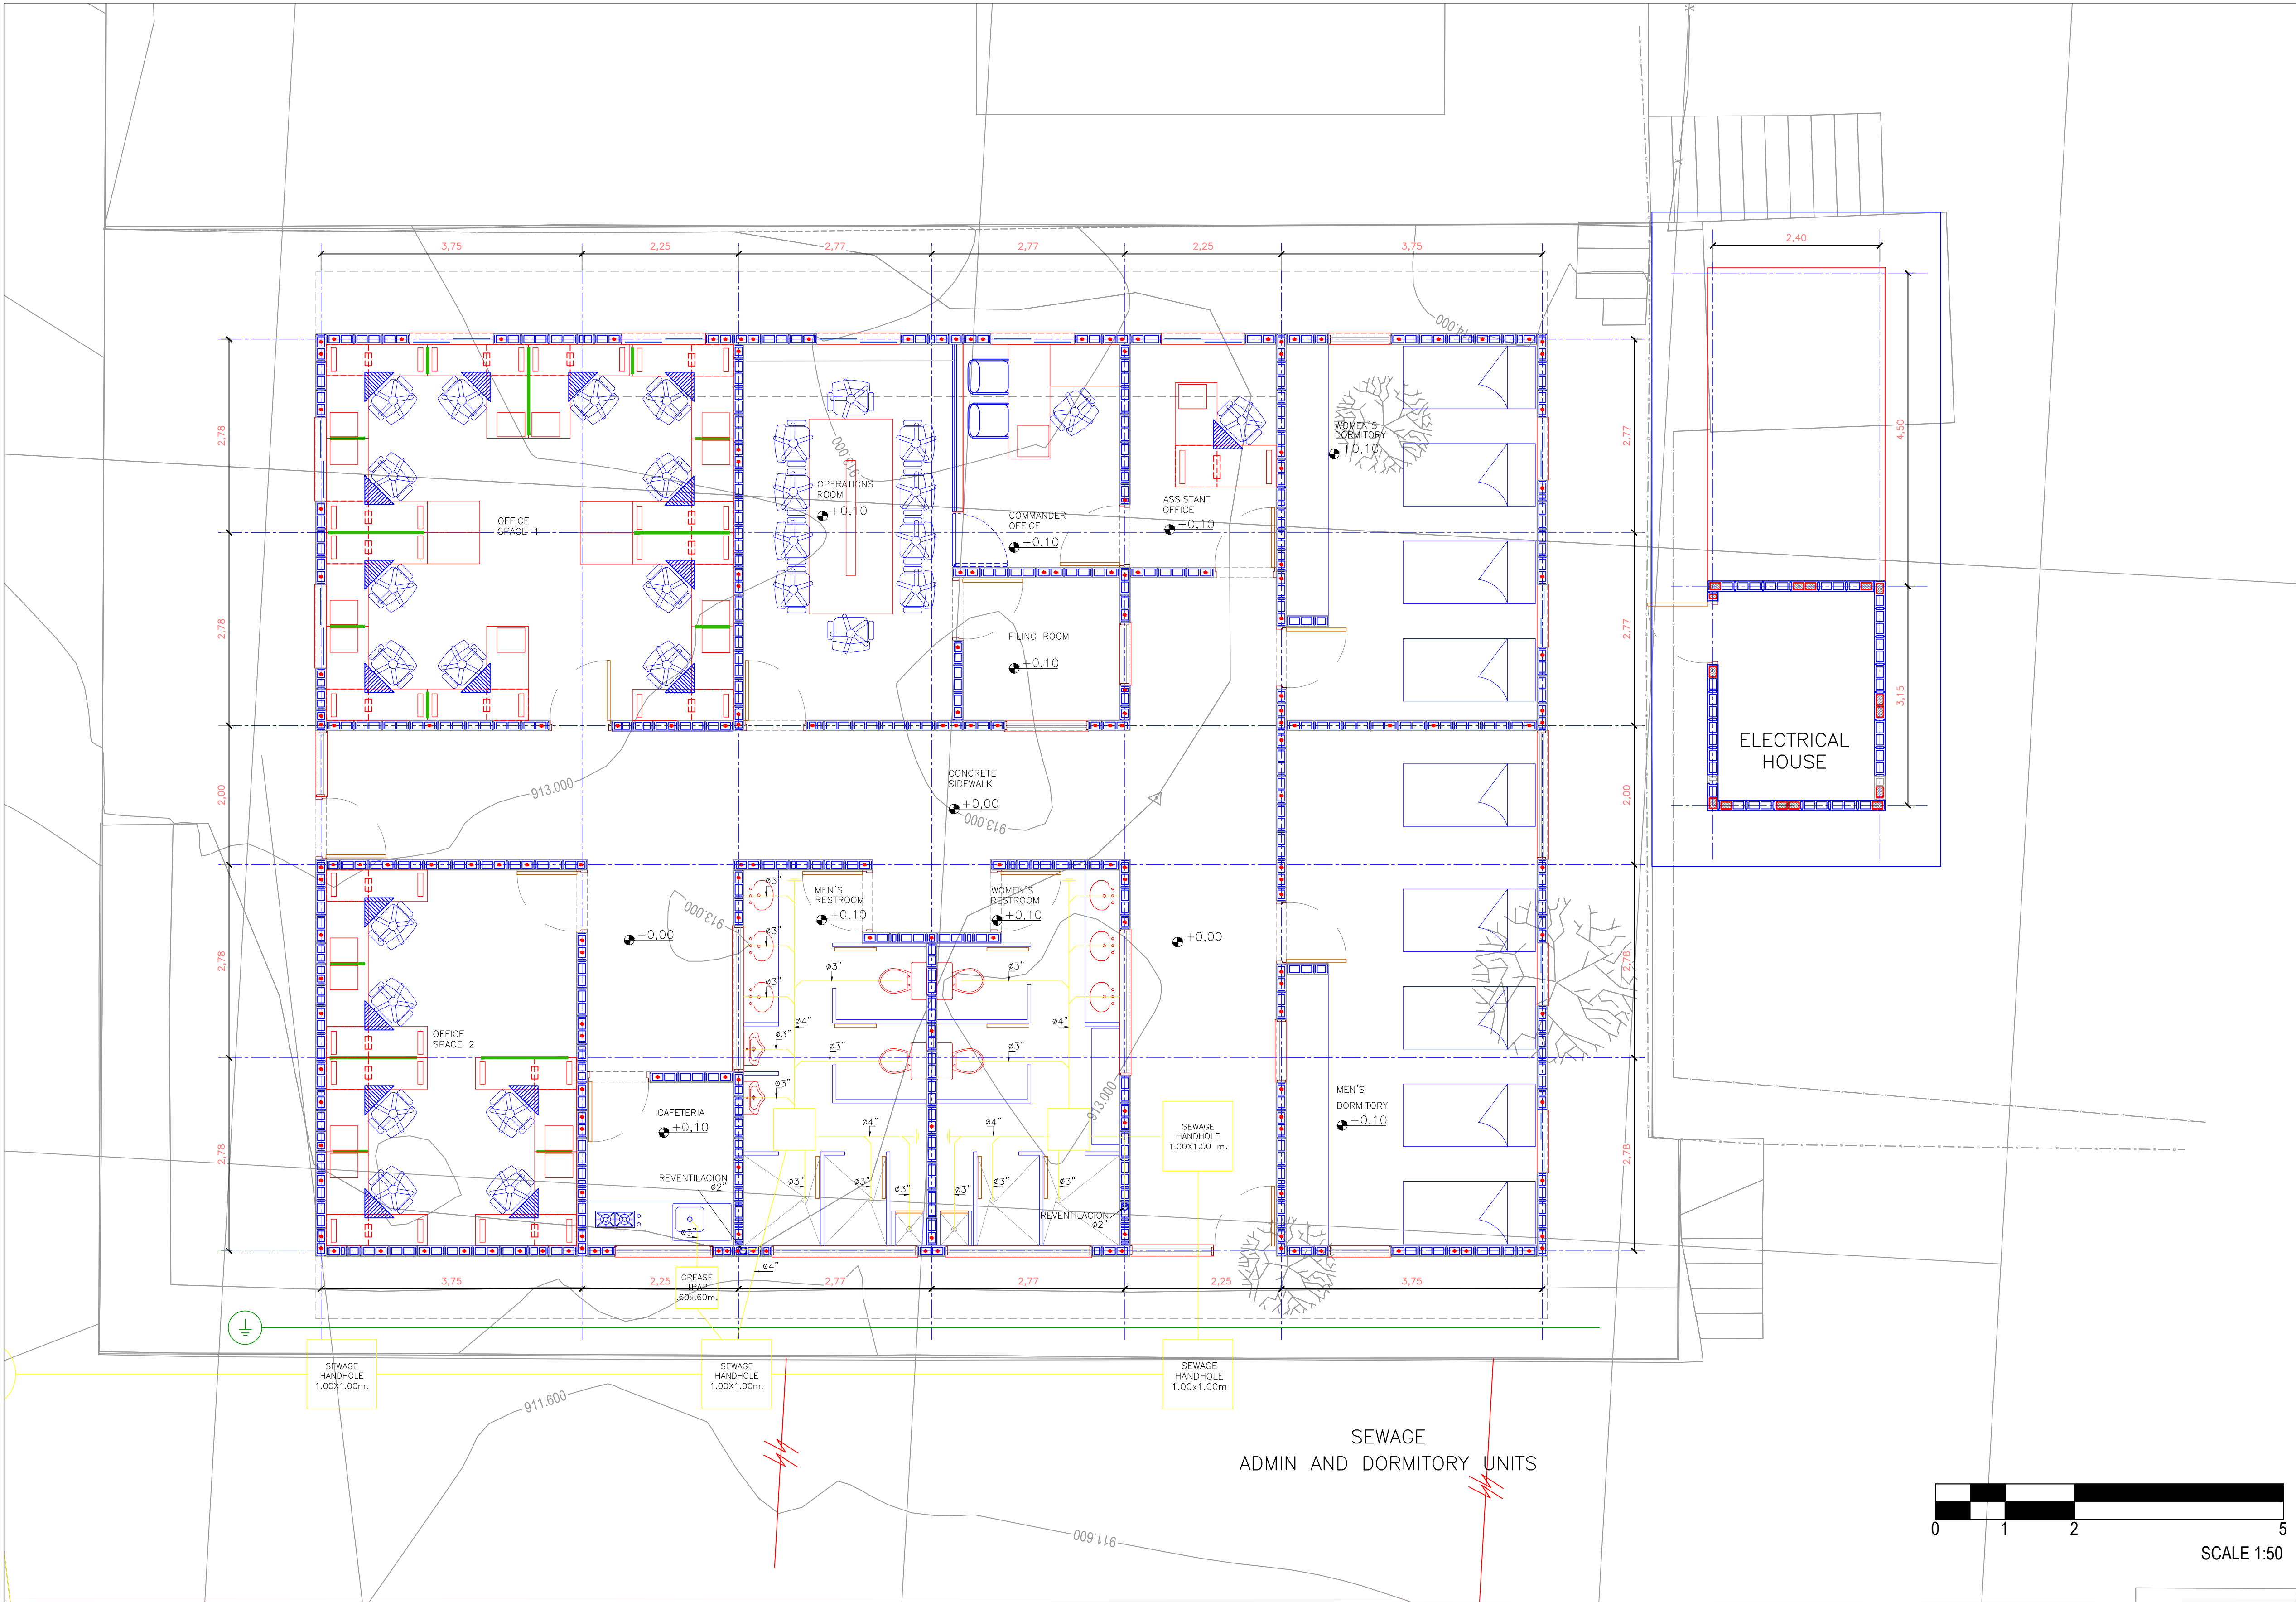



EMBASSY OF THE UNITED STATES
I.N.L. SECTION
BOGOTÁ, COLOMBIA

WARNING:
This document is the property of the U.S. Government. Further reproduction and/or distribution is prohibited without the written permission of the I.N.L. Section Colombia.
Information on this document is not to be altered except with the written approval of this office.

SUPERVISED BY:

I.N.L.
INTERNATIONAL NARCOTICS AND LAW
ENFORCEMENT SECTION
EMBASSY OF THE UNITED STATES,
BOGOTÁ, COLOMBIA

COR: Iván Morales

PROJECT DESIGN / MANAGEMENT

FACILITIES FOR COUNTER NARCOTICS
POLICE

FLORIDA BLANCA - BUCARAMANGA

Contract/PO No.:	Contract/PO date:
------------------	-------------------

Legends/Remarks

General location

ALL UNITS IN METRIC SYSTEM

Revisions	Rev.No.	Description	Date
1			
2			
3			
4			
5			
6			
7			
8			
9			
10			

Phase:

☒ 35% ☐ 60% ☐ 90% ☐ 100% ☐ AS BUILT

Drawing title:

SANITARY LAYOUT
ADMIN & DORMITORY UNITS

Drawing file:	Scale: 1:50
---------------	-------------

Code	Drawing date:
HS2	Designed by: Iván Camilo Cruz
	Profession: Architect
	Professional ID:
	Signature:



EMBASSY OF THE UNITED STATES
I.N.L. SECTION
BOGOTÁ, COLOMBIA

WARNING:
This document is the property of the U.S. Government. Further reproduction and/or distribution is prohibited without the written permission of the I.N.L. Section Colombia.
Information on this document is not to be altered except with the written approval of this office.

SUPERVISED BY:
I.N.L.
INTERNATIONAL NARCOTICS AND LAW
ENFORCEMENT SECTION
EMBASSY OF THE UNITED STATES,
BOGOTÁ, COLOMBIA

COR: Iván Morales
PROJECT DESIGN / MANAGEMENT

FACILITIES FOR COUNTER NARCOTICS
POLICE
FLORIDA BLANCA - BUCARAMANGA

Contract/PO No.: Contract/PO date:

Legends/Remarks

General location

ALL UNITS IN METRIC SYSTEM

Revisions	Rev.No.	Description	Date
1			
2			
3			
4			
5			
6			
7			
8			
9			
10			

Phase:
☒ 35% ☐ 60% ☐ 90% ☐ 100% ☐ AS BUILT


Drawing title:

HYDRAULIC LAYOUT
ROOF

Drawing file: Scale: 1:50

Code
Drawing date:
Designed by: Iván Camilo Cruz
Profession: Architect
Professional ID:
Signature:

HS3

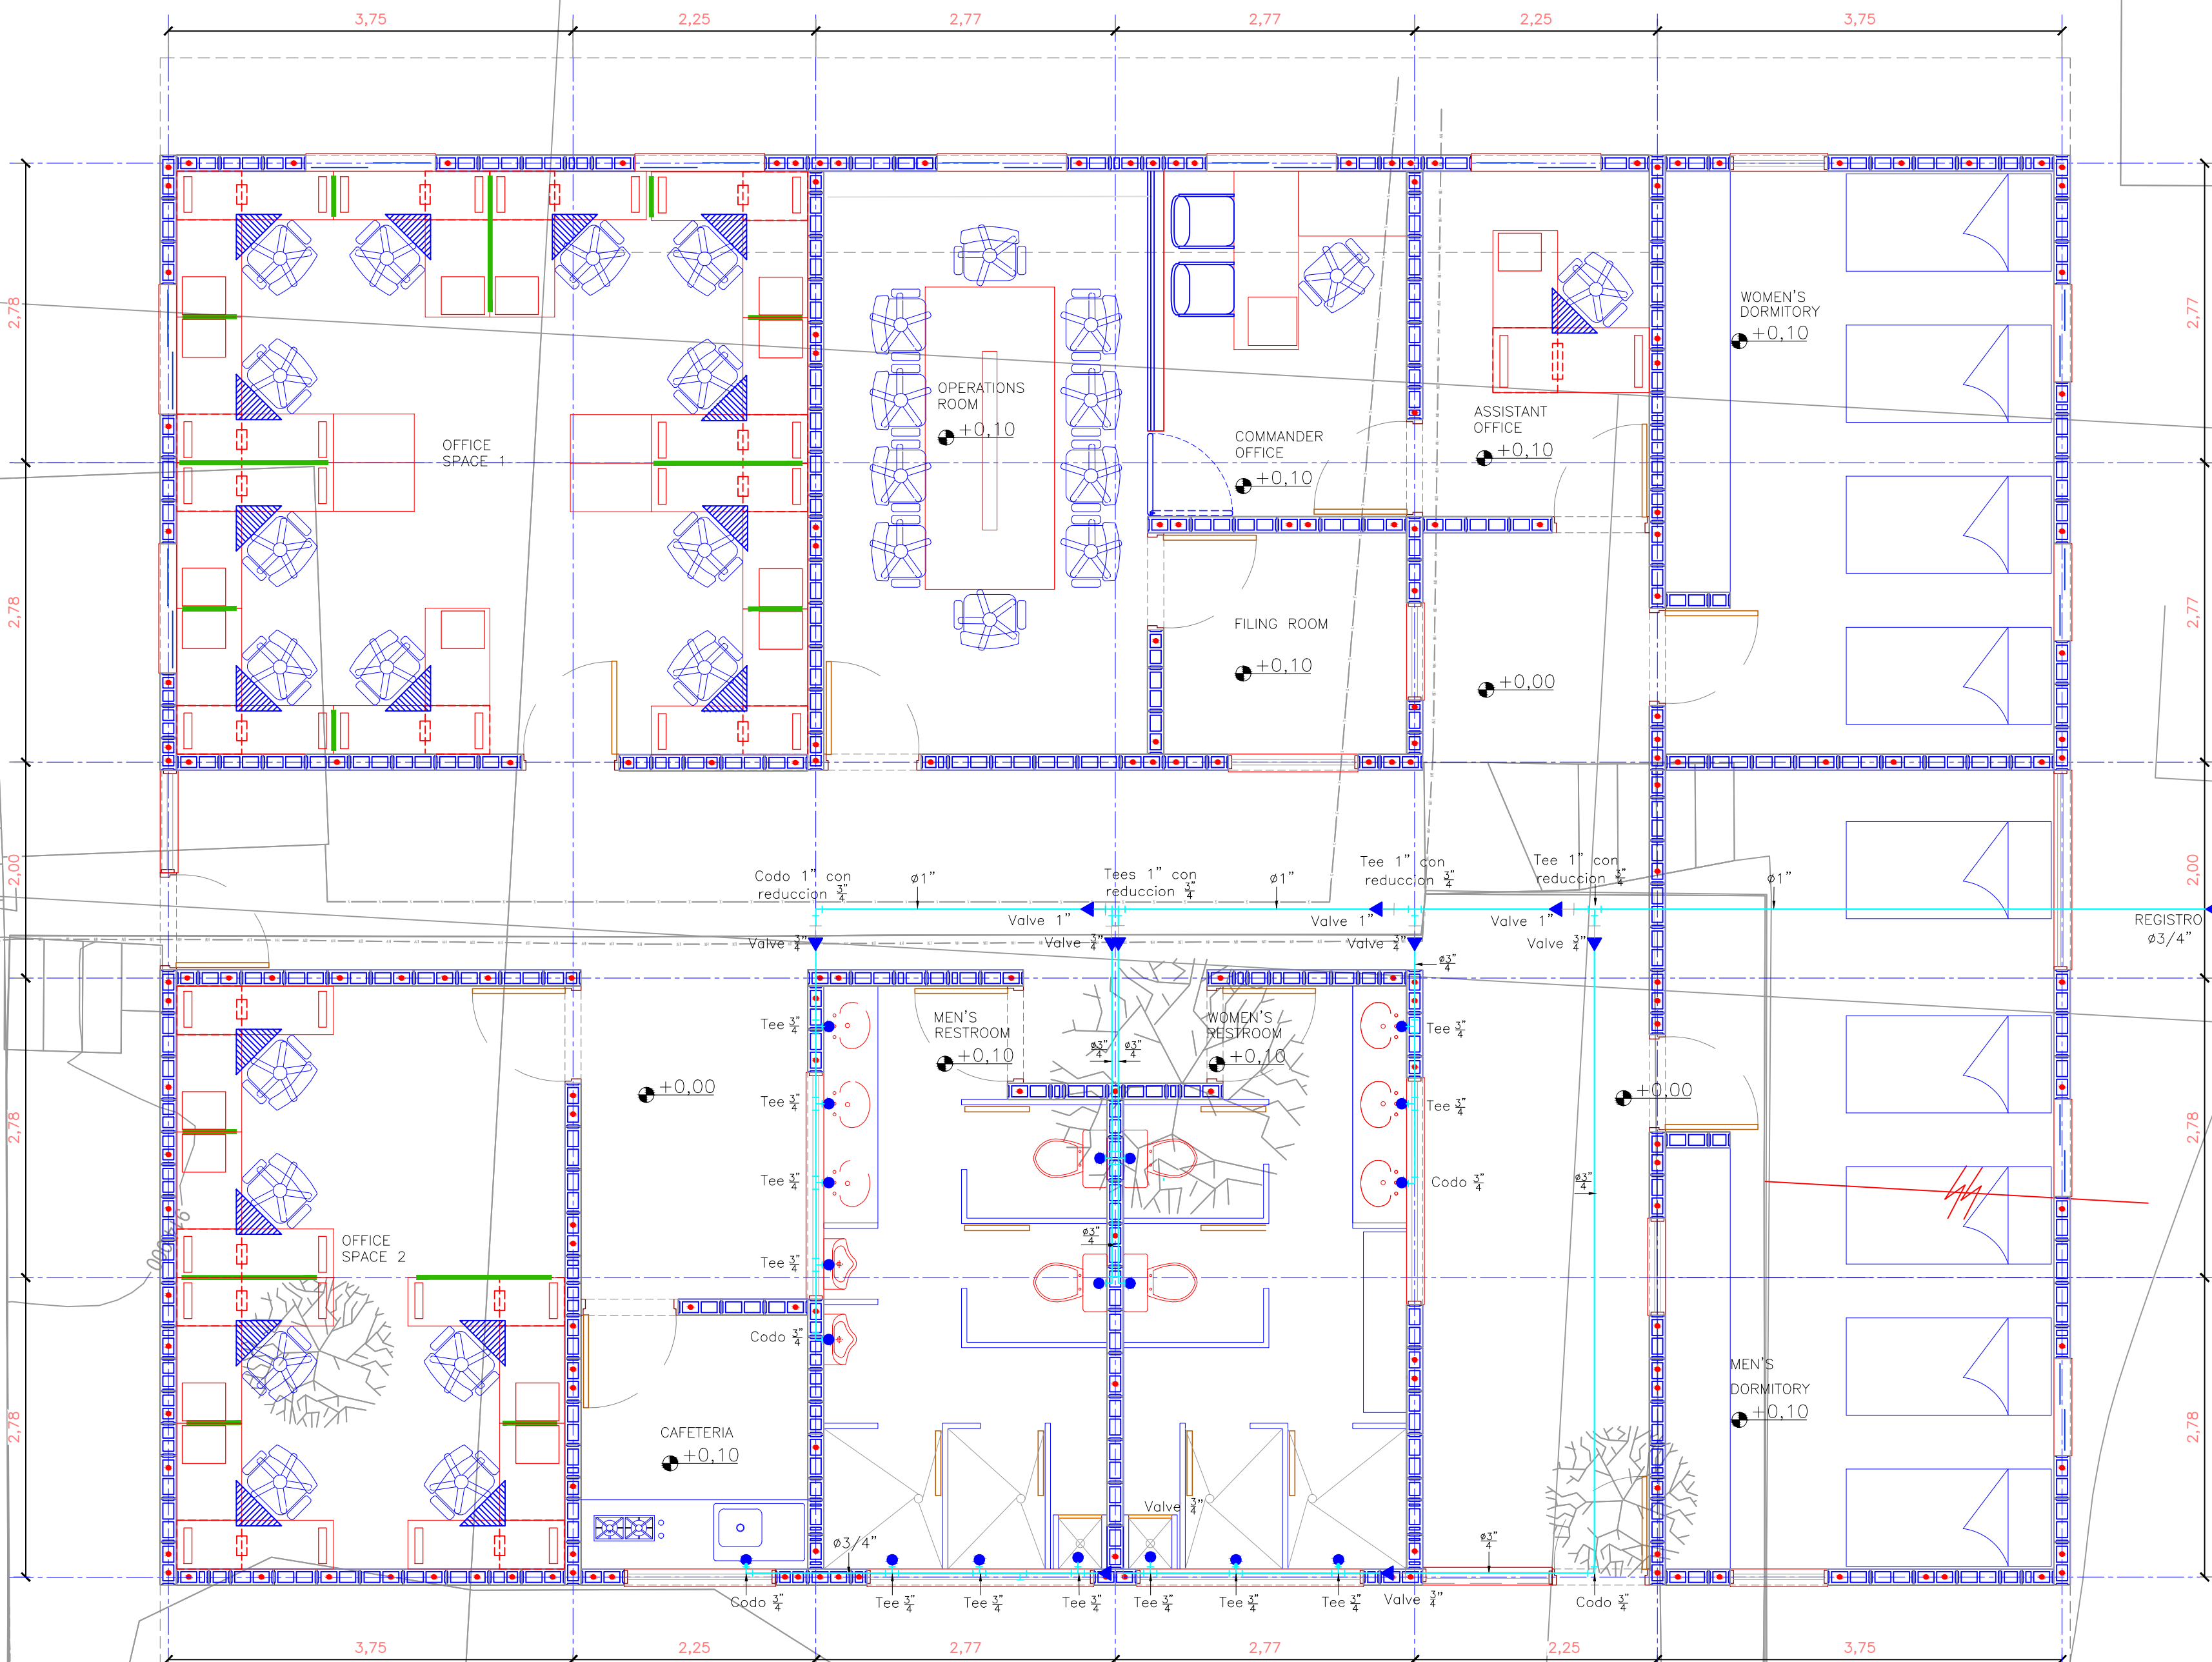

WATER SYSTEM
ADMIN AND DORMITORY UNITS